



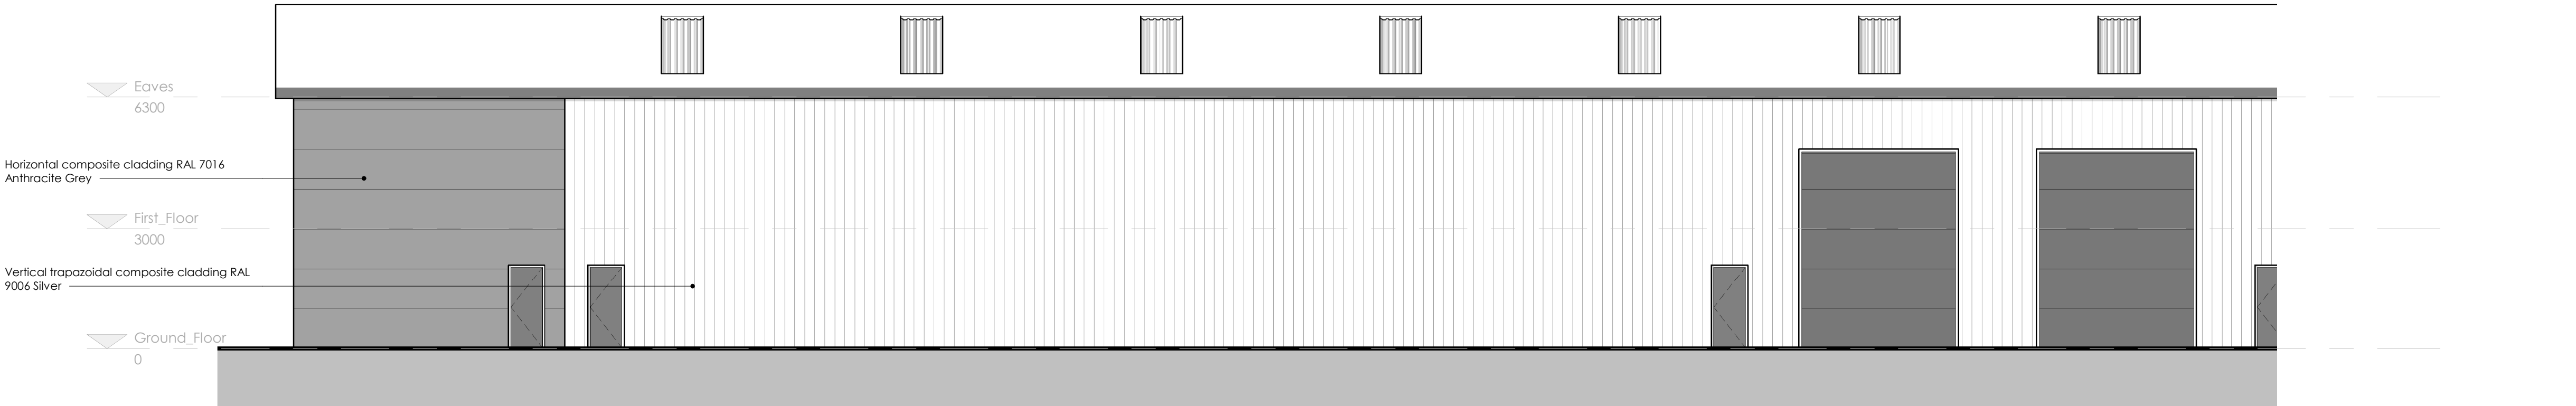


East Elevation
1 : 100



East Elevation 2
1 : 100

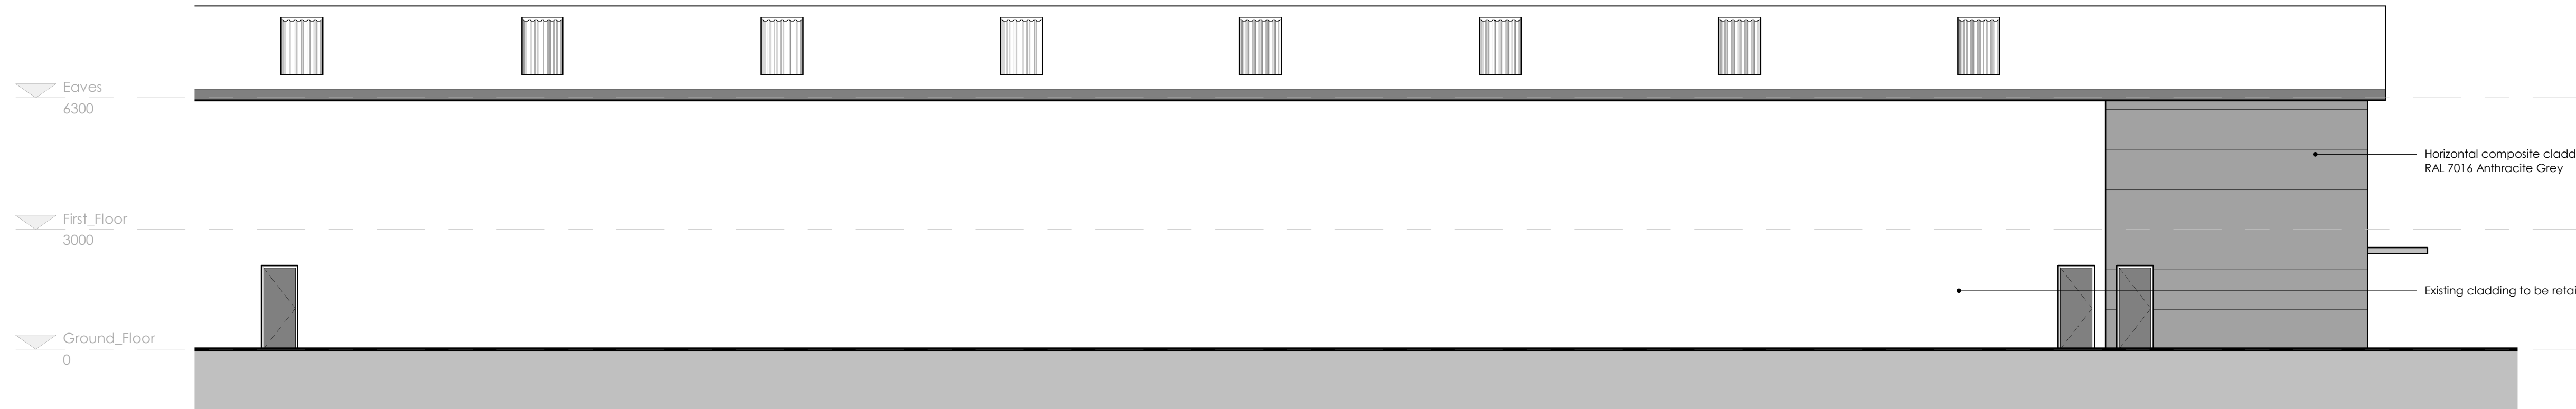


West Elevation
1 : 100

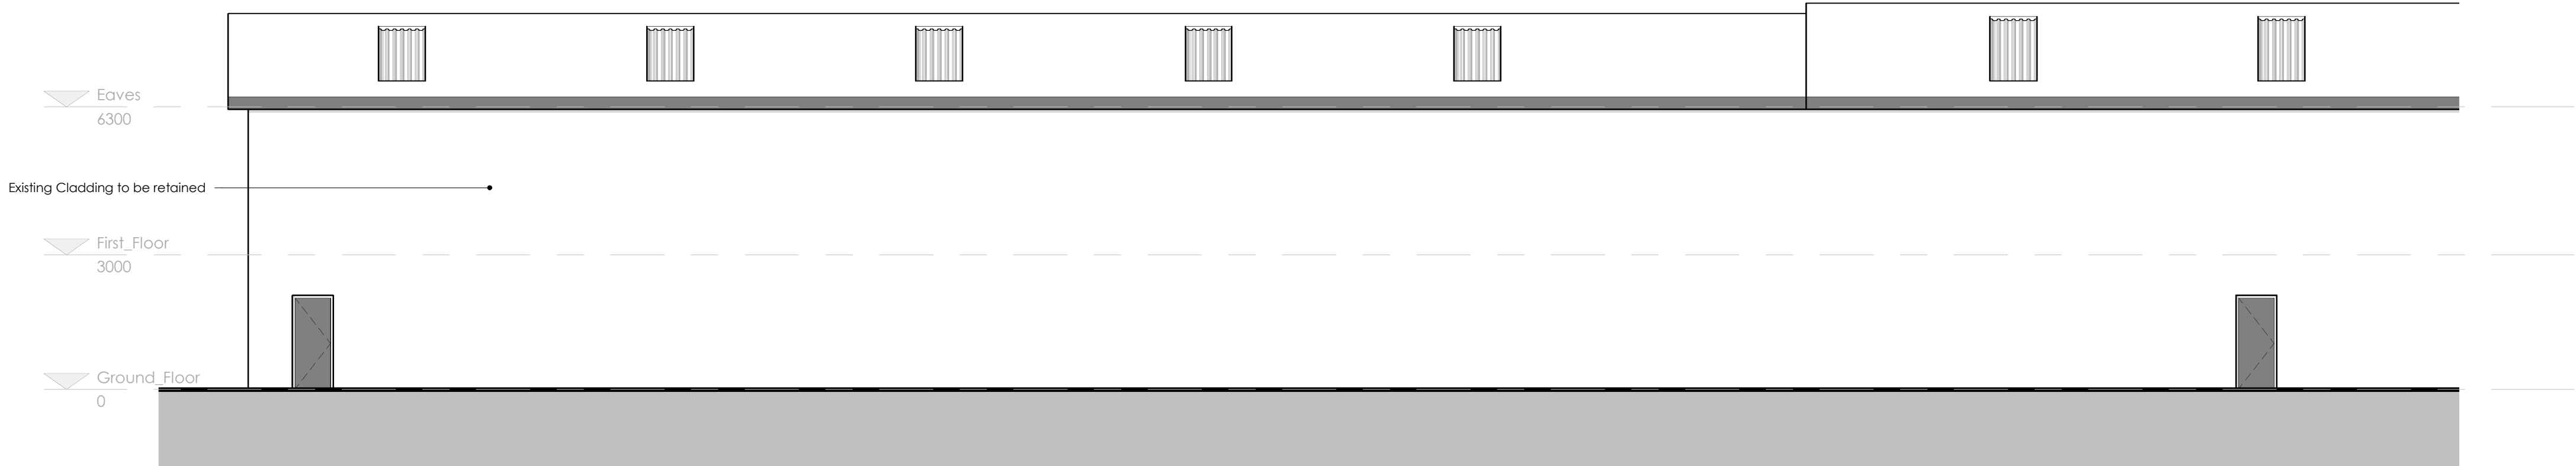

West Elevation 2
1 : 100


REV	DESCRIPTION	BY	CHECK	DATE
P01	First Issue	BT	BT	27/03/23
P02	Updated to suit revised scope	MD	BT	05/06/23

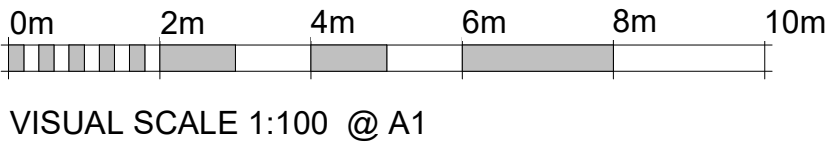

STATUS:	PRELIMINARY		
JOB TITLE:	UKLE Boldon Business Park Unit 1		
DRAWING TITLE:	Elevations		
DRAWN BY:	SCALE - A1:	DATE:	
BT	1 : 100	MAR 23	
PROJECT NO.	DRAWING NO.	REV.	
A243	00_051	P02	

JJL Design and Build
Architectural Services
Crag Mount,
Leigh Lane,
Bramshall,
Uttamster,
Staffordshire,
ST14 5BQ

Email: enquiries@jjldesign.co.uk
Web: www.jjldesign.co.uk

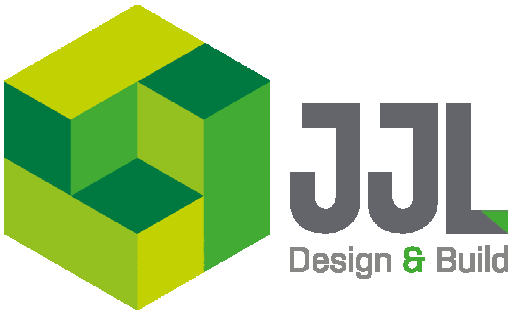

DO NOT SCALE - ALL DIMENSIONS TO BE VERIFIED ON SITE
DO NOT DERIVE DIMENSIONS FROM DIGITAL MEDIA