



REV	DESCRIPTION	BY	CHECK	DATE
P01	First Issue	BT	BT	27/03/23
P02	Updated to suit revised scope	MD	BT	05/06/23

 

VISUAL SCALE 1:100 @ A1

STATUS: PRELIMINARY		
JOB TITLE: UKLE Boldon Business Park Unit 1		
DRAWING TITLE: First Floor Plan		
DRAWN BY: BT	SCALE - A1: 1 : 100	DATE: MAR 23
PROJECT NO. A243	DRAWING NO. 00_100	REV. P02

JJL Design and Build
Architectural Services
Crag Mount,
Leigh Lane,
Bramshall,
Uttamster,
Staffordshire,
ST14 5BQ
Email: enquiries@jjldesign.co.uk
Web: www.jjldesign.co.uk

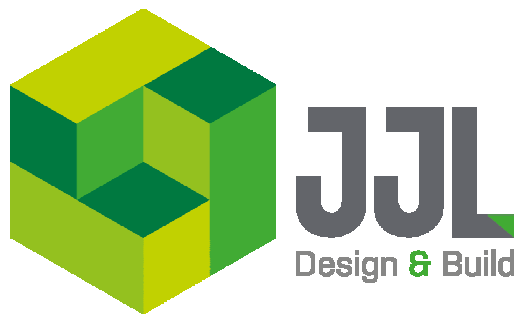

DO NOT SCALE - ALL DIMENSIONS TO BE VERIFIED ON SITE
DO NOT DERIVE DIMENSIONS FROM DIGITAL MEDIA