



 

Key	
	Tarmac
	Block Paving
	Concrete
	Grass/Planting/Soft Landscaping

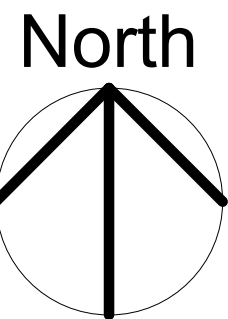

VISUAL SCALE 1:500 @ A1

DO NOT SCALE - ALL DIMENSIONS TO BE VERIFIED ON SITE
DO NOT DERIVE DIMENSIONS FROM DIGITAL MEDIA

REV	DESCRIPTION	BY	CHECK	DATE
P01	First Issue	MD	BT	22/05/23
P02	Updated to suit revised scope	MD	BT	05/06/23

STATUS:		PRELIMINARY	
JOB TITLE:		UKLE Boldon Business Park Unit 1	
DRAWING TITLE:		Site Plan	
DRAWN BY: BT		SCALE - A1: 1 : 500	DATE: MAY 23
PROJECT NO. A243	DRAWING NO. 00_900	REV. P02	

JJL Design and Build
Architectural Services
Crag Mount,
Leigh Lane,
Bramshall,
Uttamster,
Staffordshire,
ST14 5BQ
Email: enquiries@jjldesign.co.uk
Web: www.jjldesign.co.uk

