




01 Elevation 1
Scale 1:100@A1

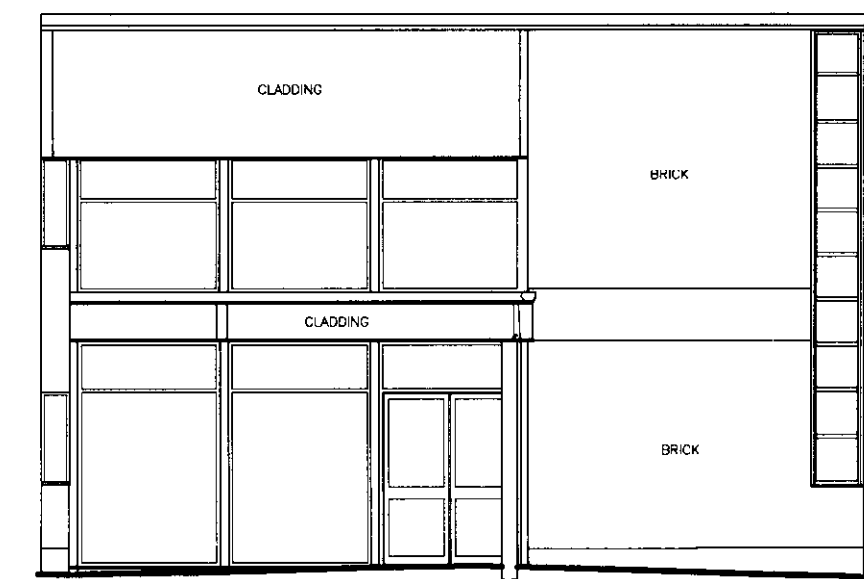


05 Elevation 5
Scale 1:100@A1

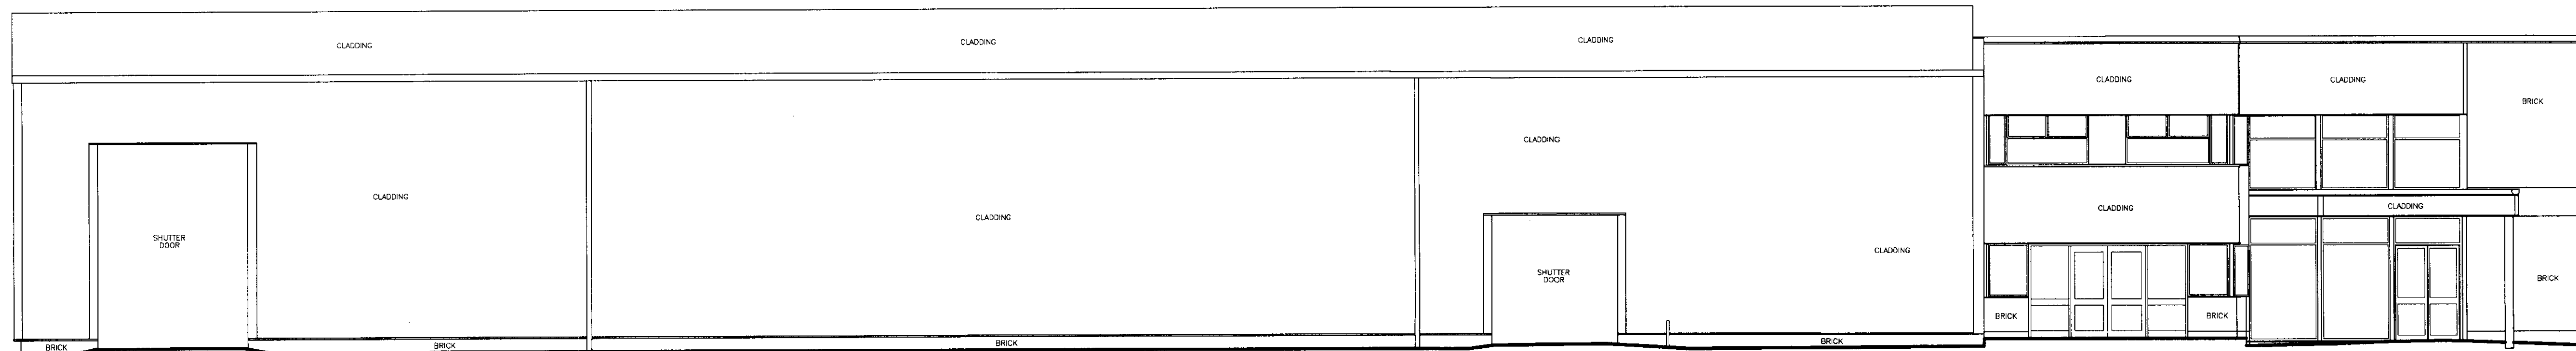


02 Elevation 2
Scale 1:100@A1

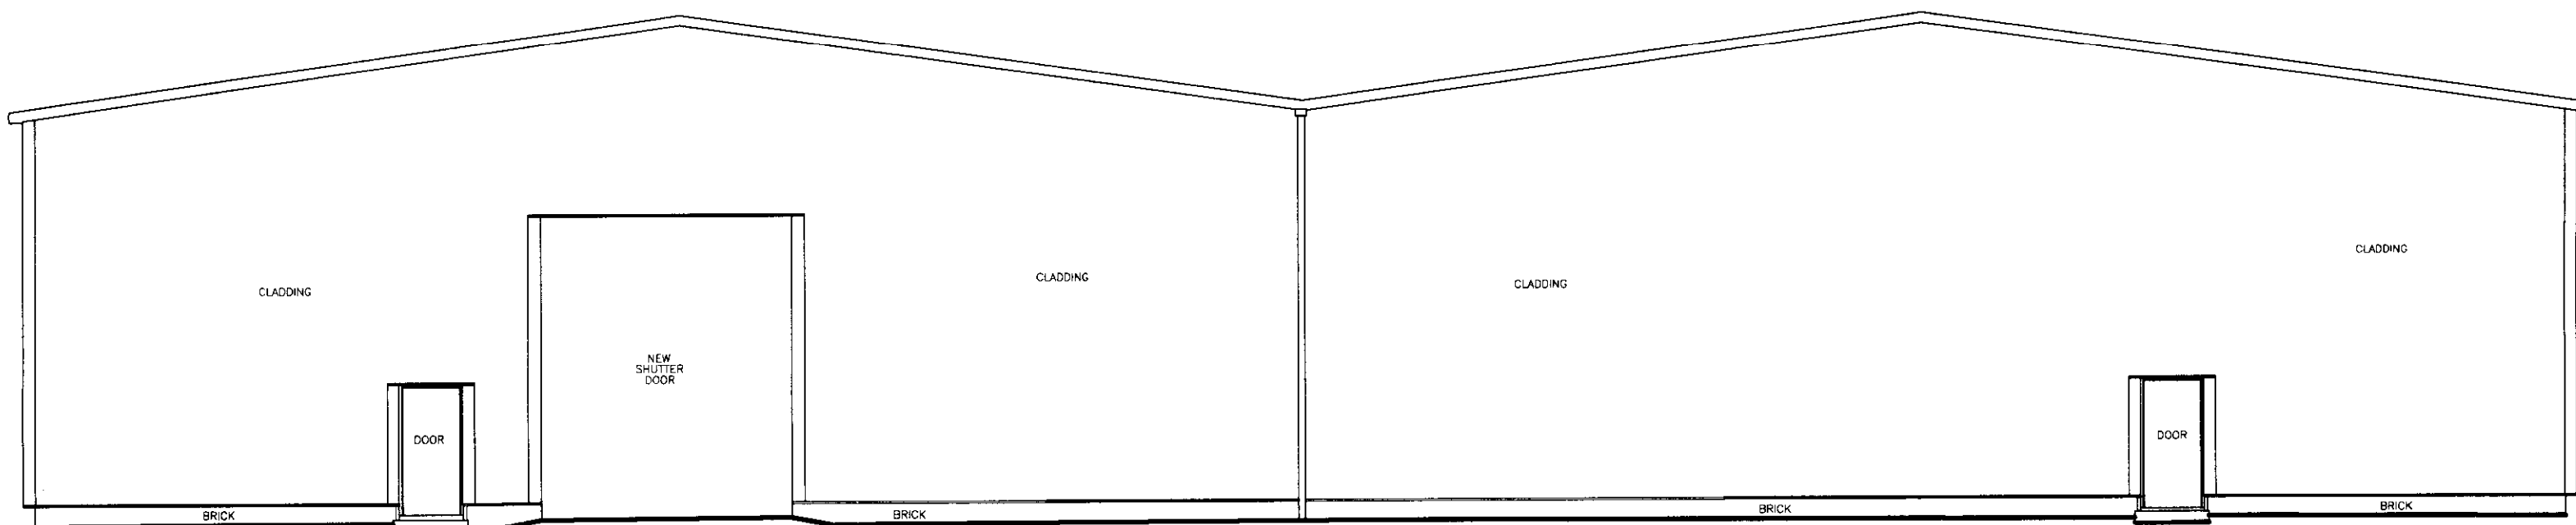

03 Elevation 3
Scale 1:100@A1

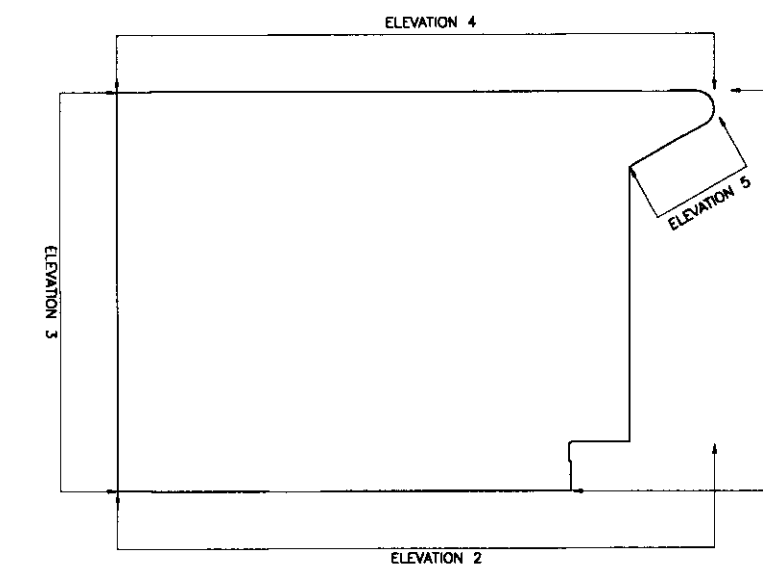

06 Location Plan
Scale 1:200@A1

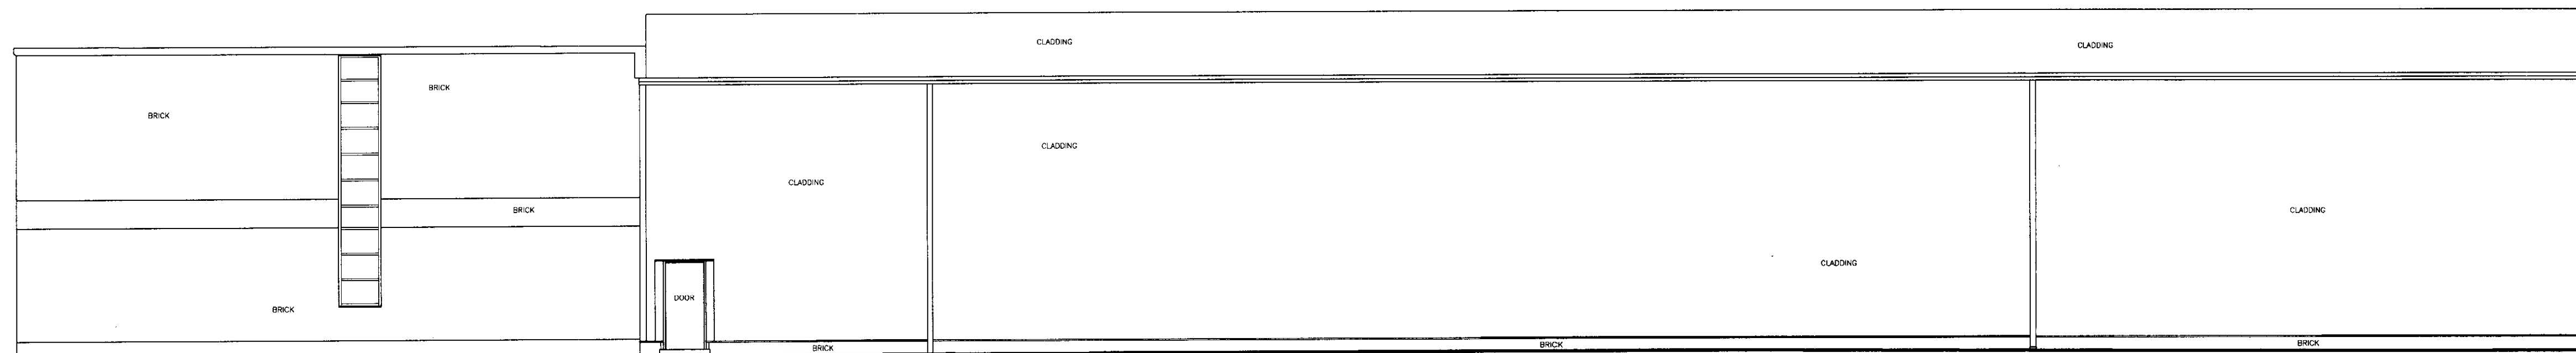

04 Elevation 4
Scale 1:100@A1

This copy has been made by or with the authority of the Group Director, Development and Enterprise, Gateshead Council, pursuant to section 47 of the Copyright, Designs and Patents Act 1988 (the Act). Unless the Act provides a relevant exception to copyright the copy must not be copied without the prior written permission of the copyright owner.

RECEIVED 17.07.2007
DCL07/01458/COU



ALL FIGURED DIMENSIONS MUST BE CHECKED ON SITE PRIOR TO WORKS COMMENCING ON SITE. DO NOT SCALE FROM THIS DRAWING. ANY CONFLICTING INFORMATION FOUND ON THE DRAWING MUST BE REPORTED FOR CLARIFICATION. ALL MATERIALS AND WORKMANSHIP TO BE IN ACCORDANCE WITH RELEVANT AND CURRENT BRITISH STANDARDS AND CODES OF PRACTICE.		
No.	Revision	Date
A	Proposed Roller Shutter Door Added	RGL 11.10.07
Consultant Details		
B A T E AND TAYLOR ARCHITECTS		
Branch Address		
TRAVIS PERKINS CCF - GATESHEAD		
Drawing Title		
PROPOSED ELEVATIONS		
Drawing No	Scale	
MH608-07	1:100@A1	
Travis Perkins Group Property Department Ryehill House, Ryehill Close Lodge Way, Harlestone Road, Northampton. NN5 0NR 01604 752424		
Revision	Date	
A	04.07.07	
Drawn By	Checked by	
SG		